


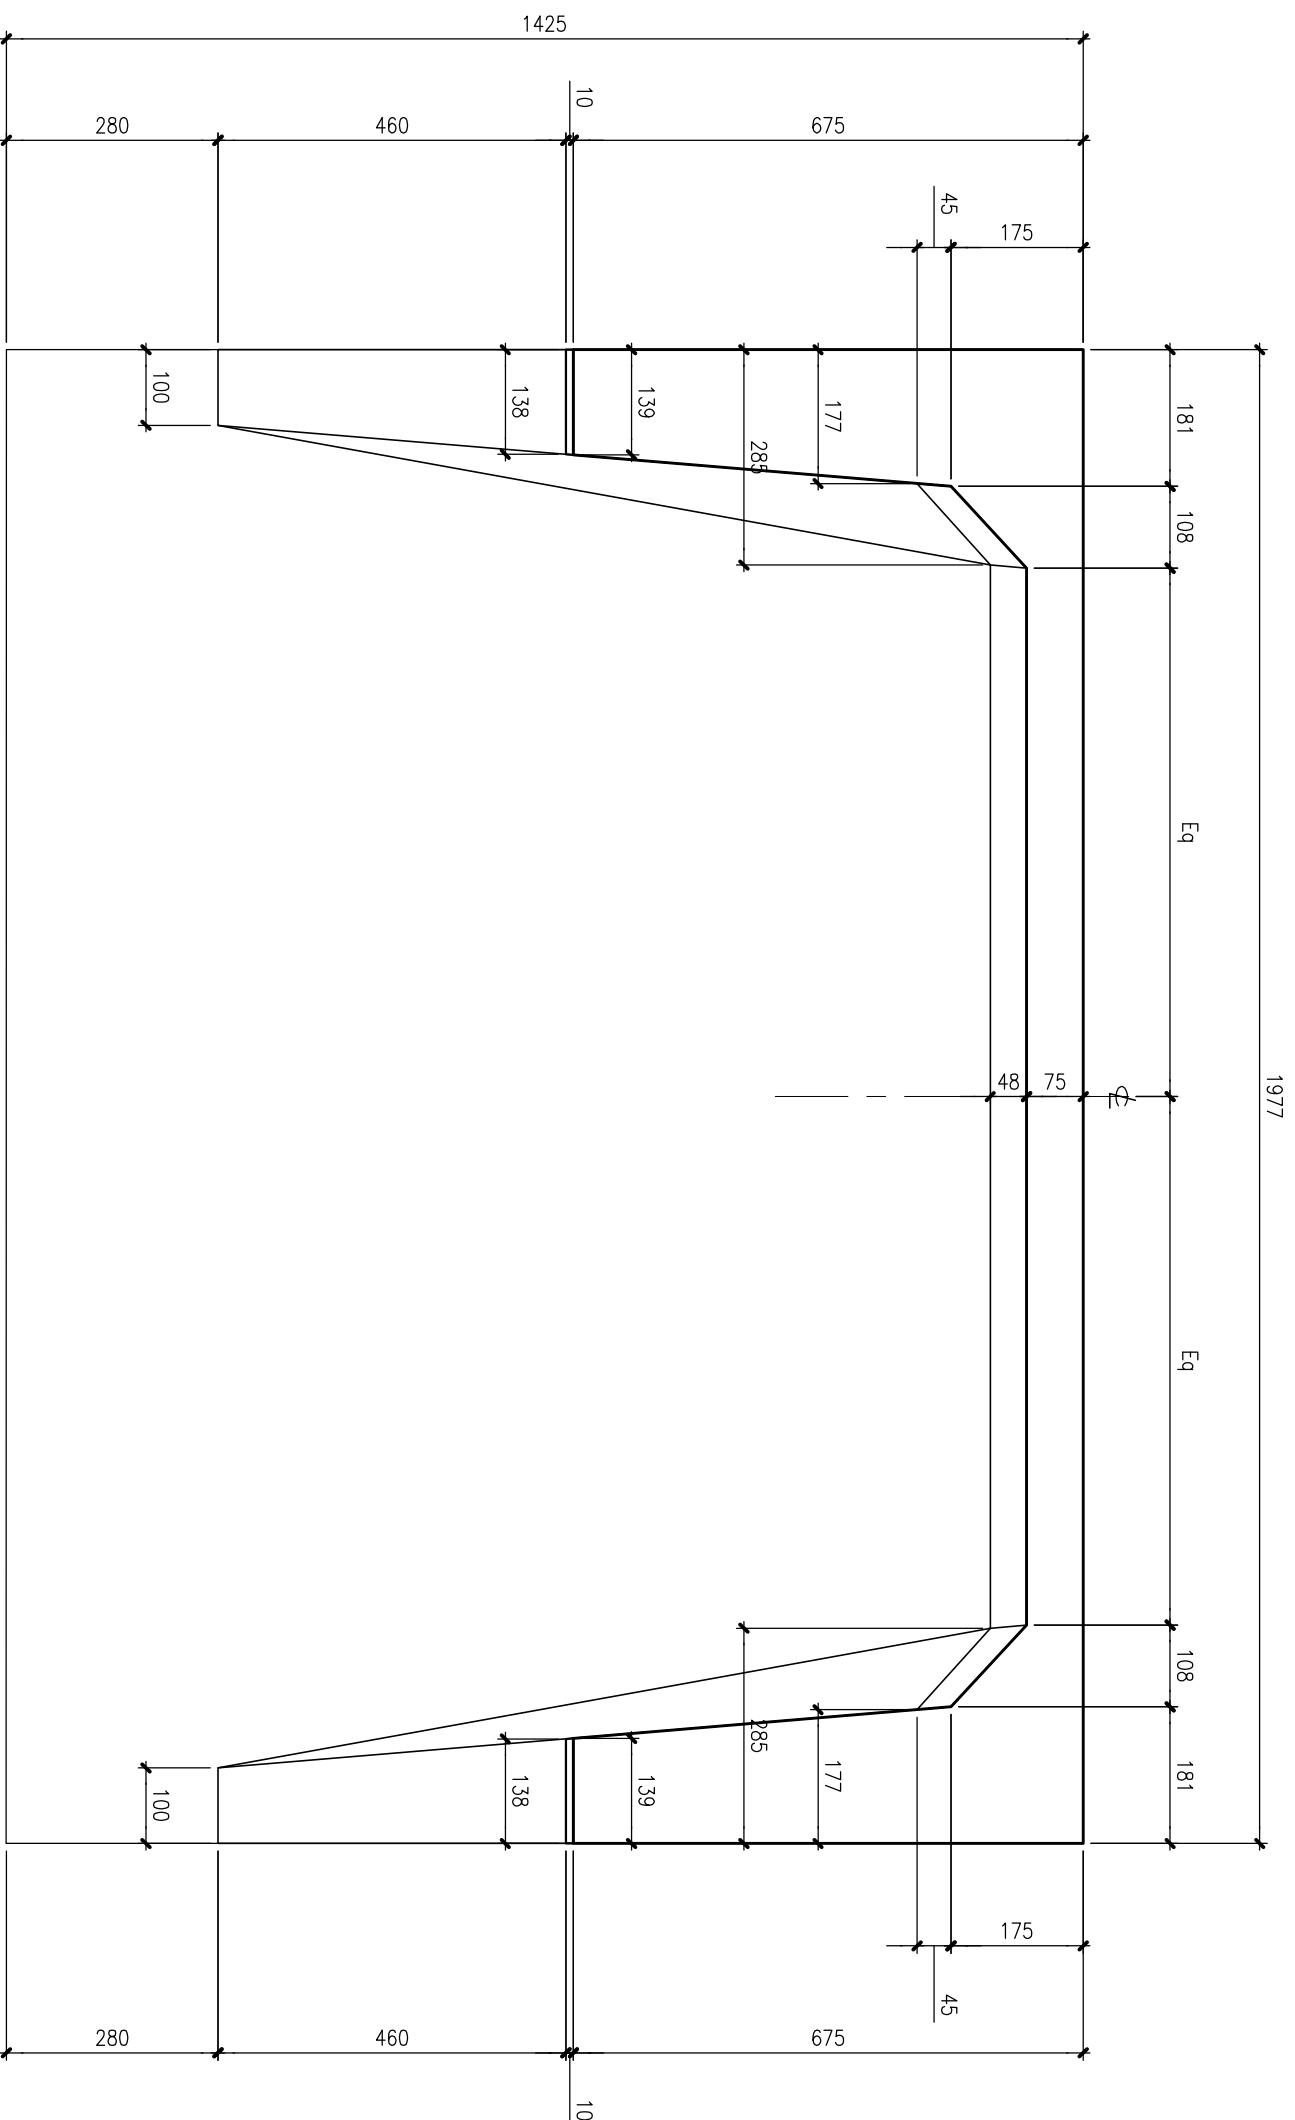

VIEW/SECTION-2/-S105 &-S112

Type '1..' – Floor Planks

10x10 CHAMFERS not shown for drawing clarity.
DIMENSIONS ,to vanishing point, read
in conjunction with drgs:—S105,—S106 & —D103.

Amend.B-19/10/2004-as clouded
Amend.A- 6/10/2004

 Blanco WALLING PTY LTD		 constress	
8-10 WALDAREE STREET GEPPS CROSS - SA 5094 Ph: (08) 8359 0666 Fax: (08) 8359 0677			
BIANCO WALLING PTY LTD			
DATE Sep. 2004		SCALES	
DRAWN Wojtek		1:10	
CHECKED		Dwg. No. 006-D102 B	